



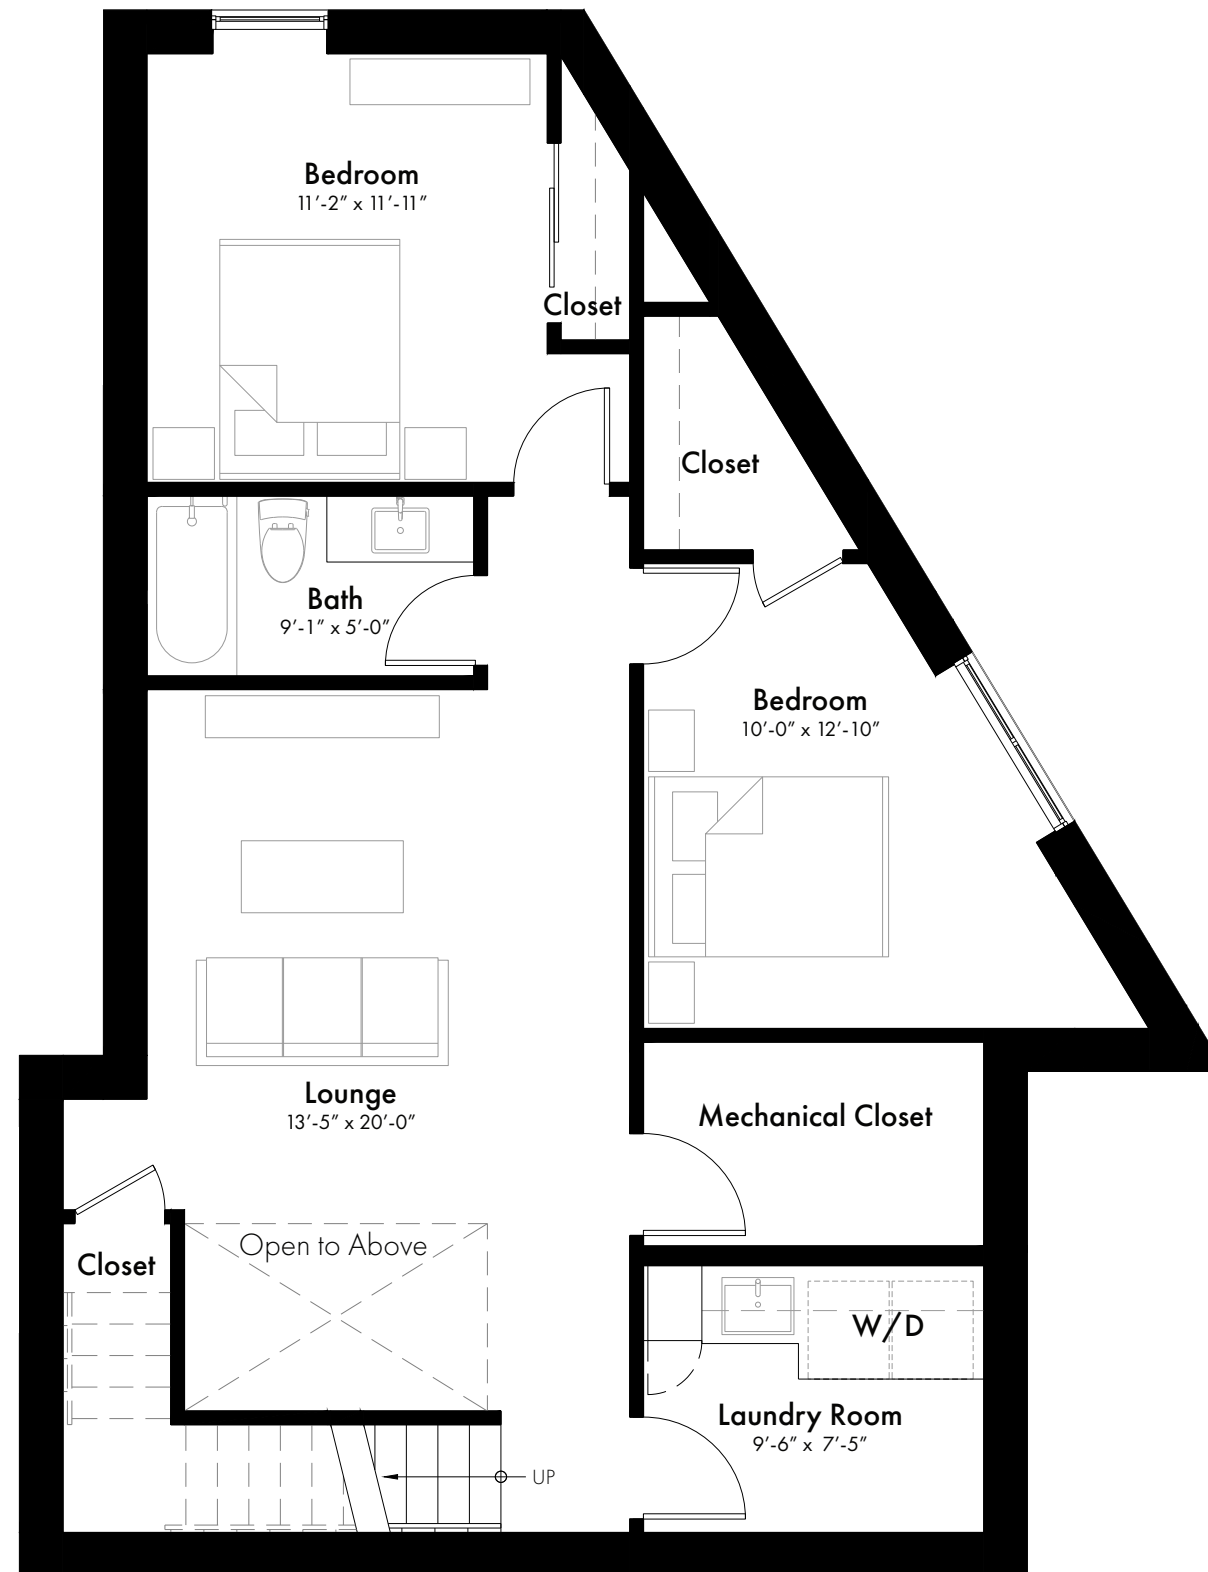

BASEMENT 1050 SF

SCALE: 3/16" = 1'-0" Ⓞ N

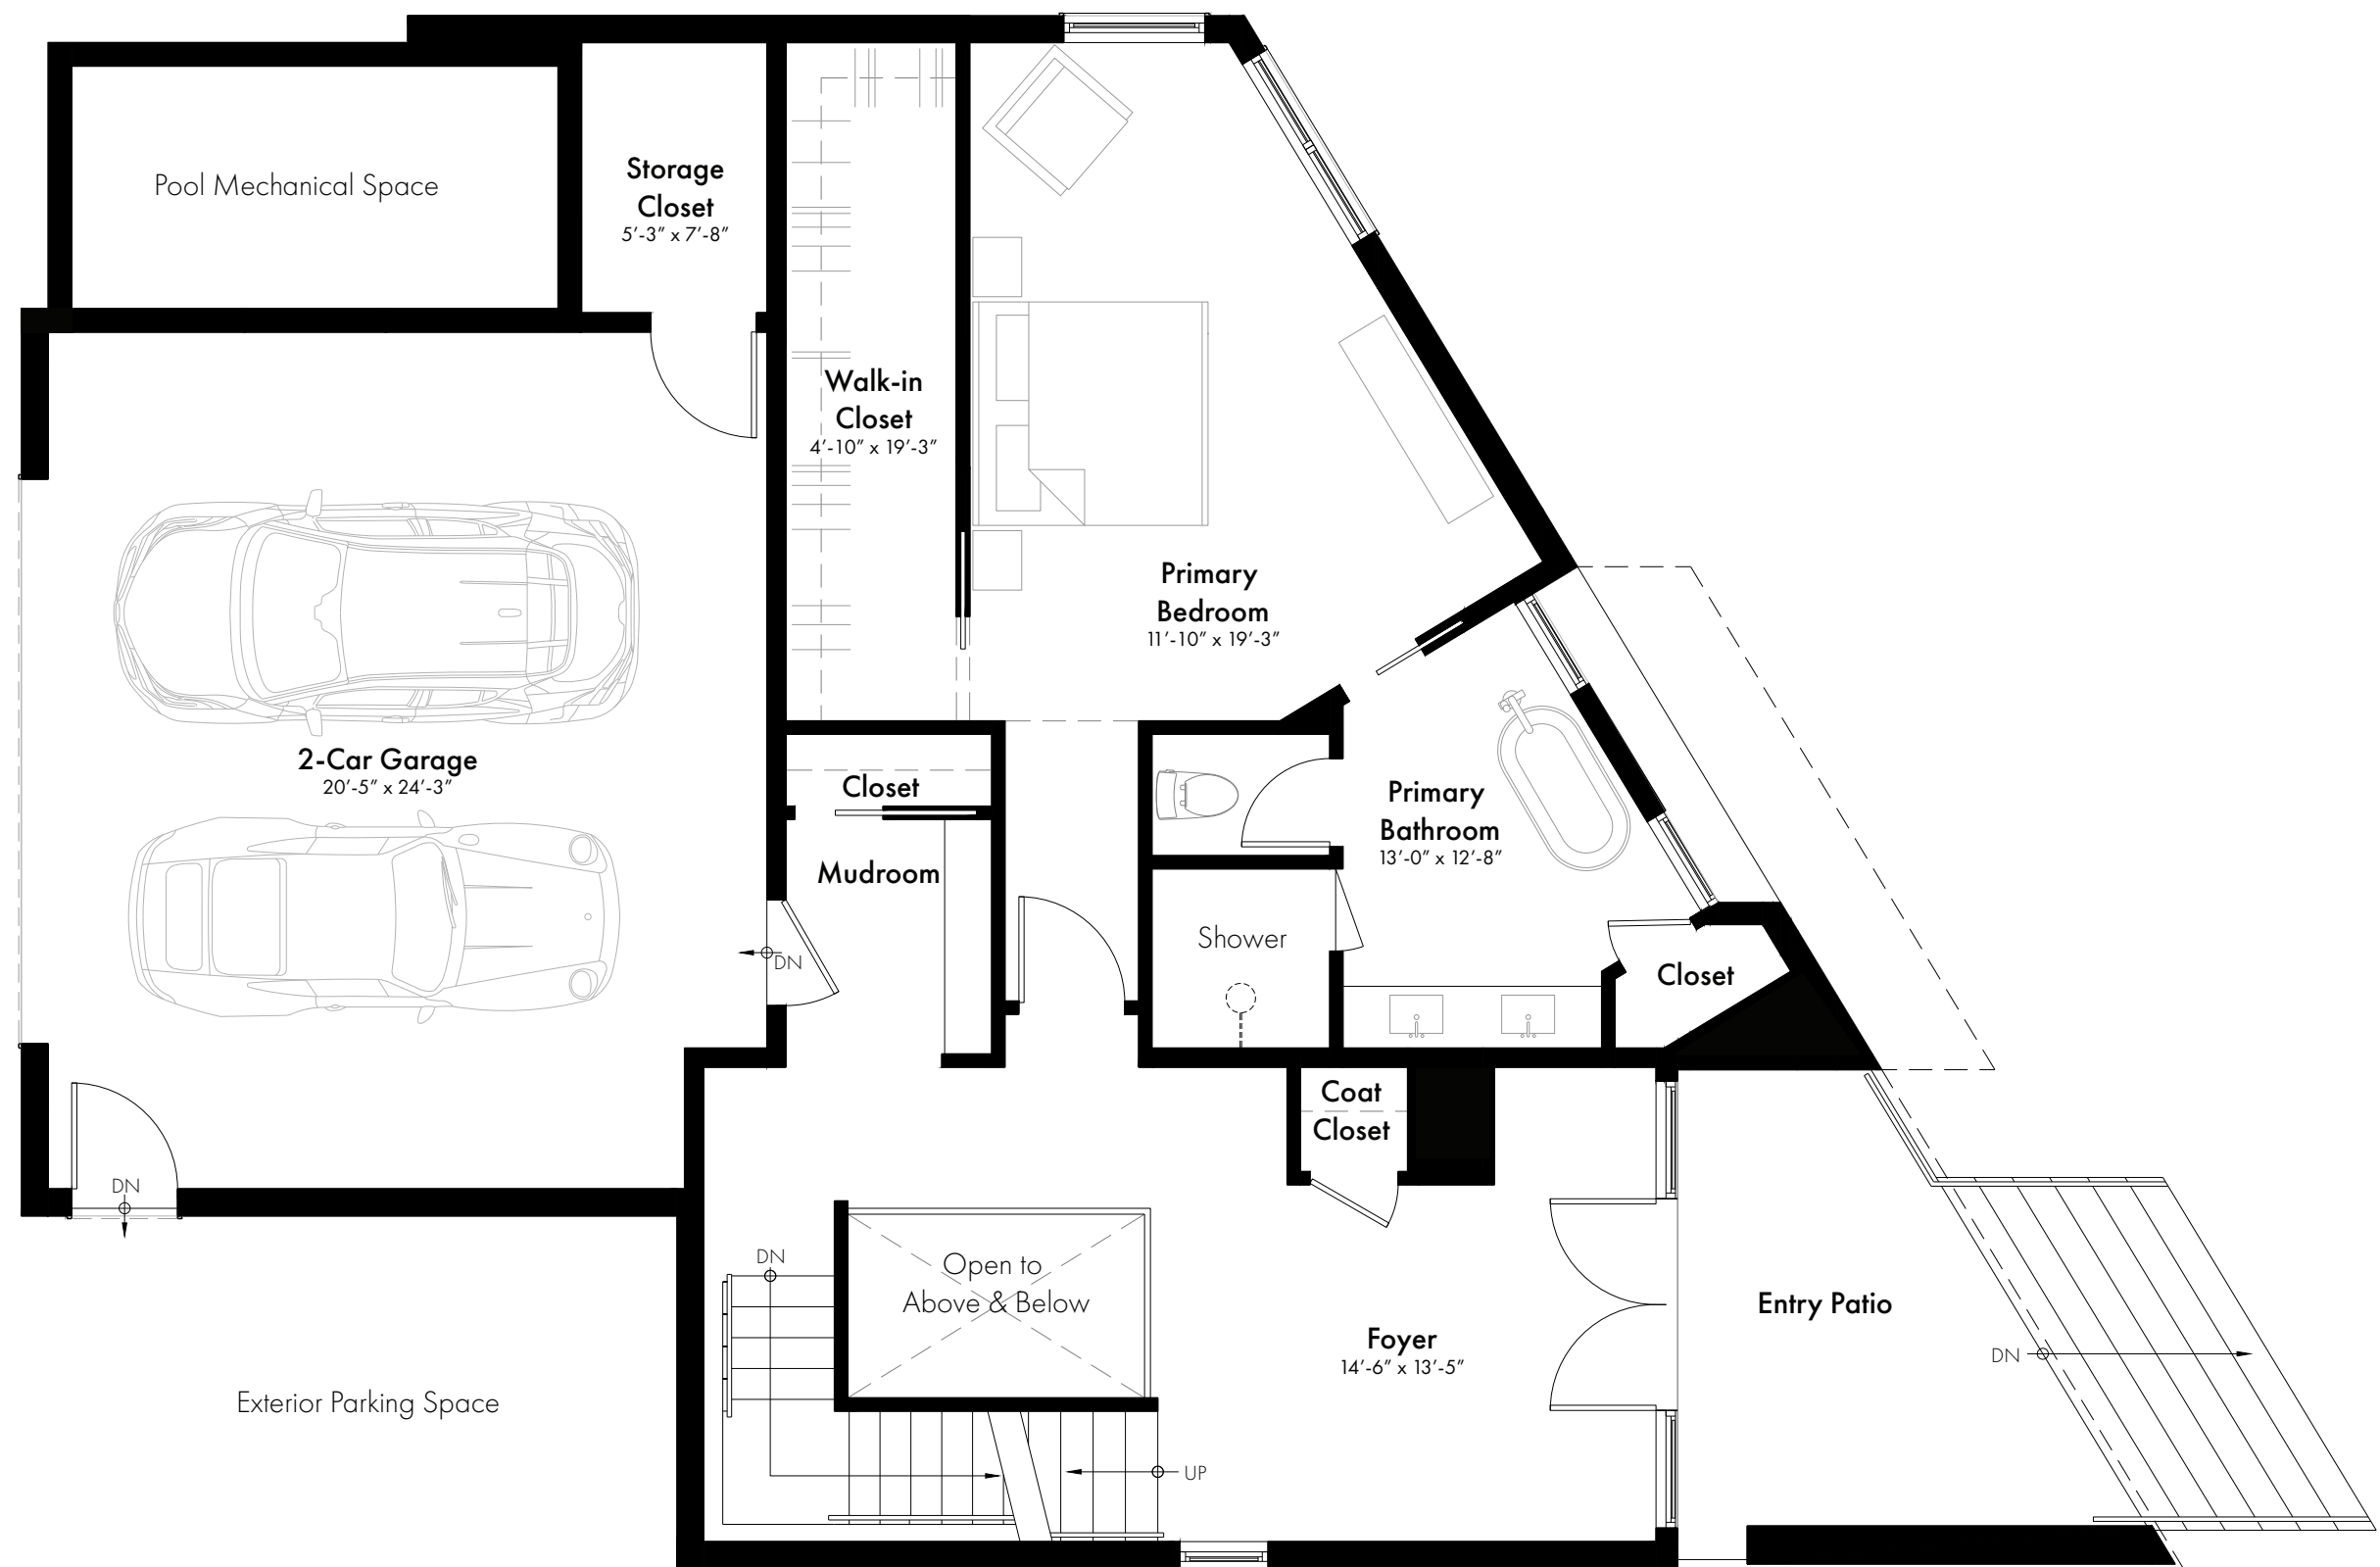


1ST FLOOR 1754 SF

SCALE: 3/16" = 1'-0" Ⓢ N



2ND FLOOR 1335 SF

SCALE: 3/16" = 1'-0" Ⓞ N

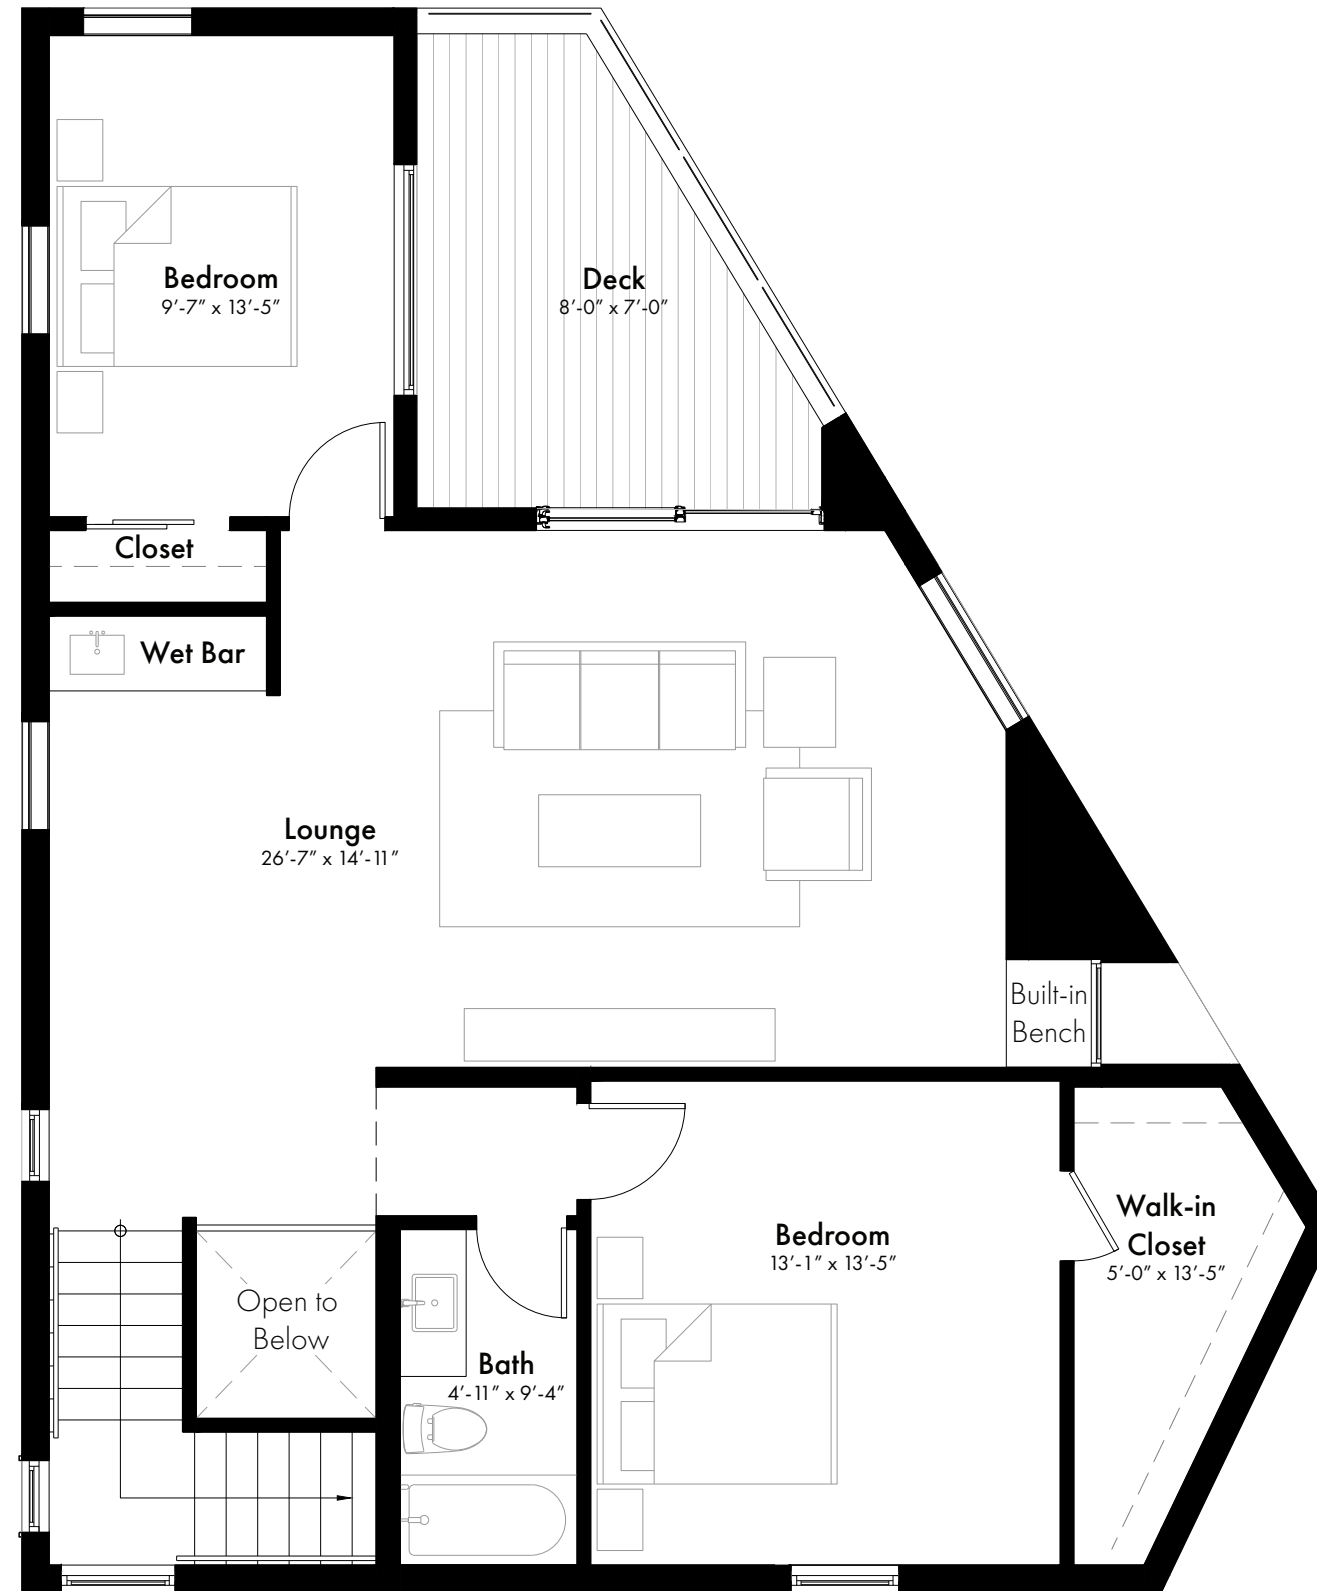

3RD FLOOR 1108 SF

SCALE: 3/16" = 1'-0" ⌚ N









